


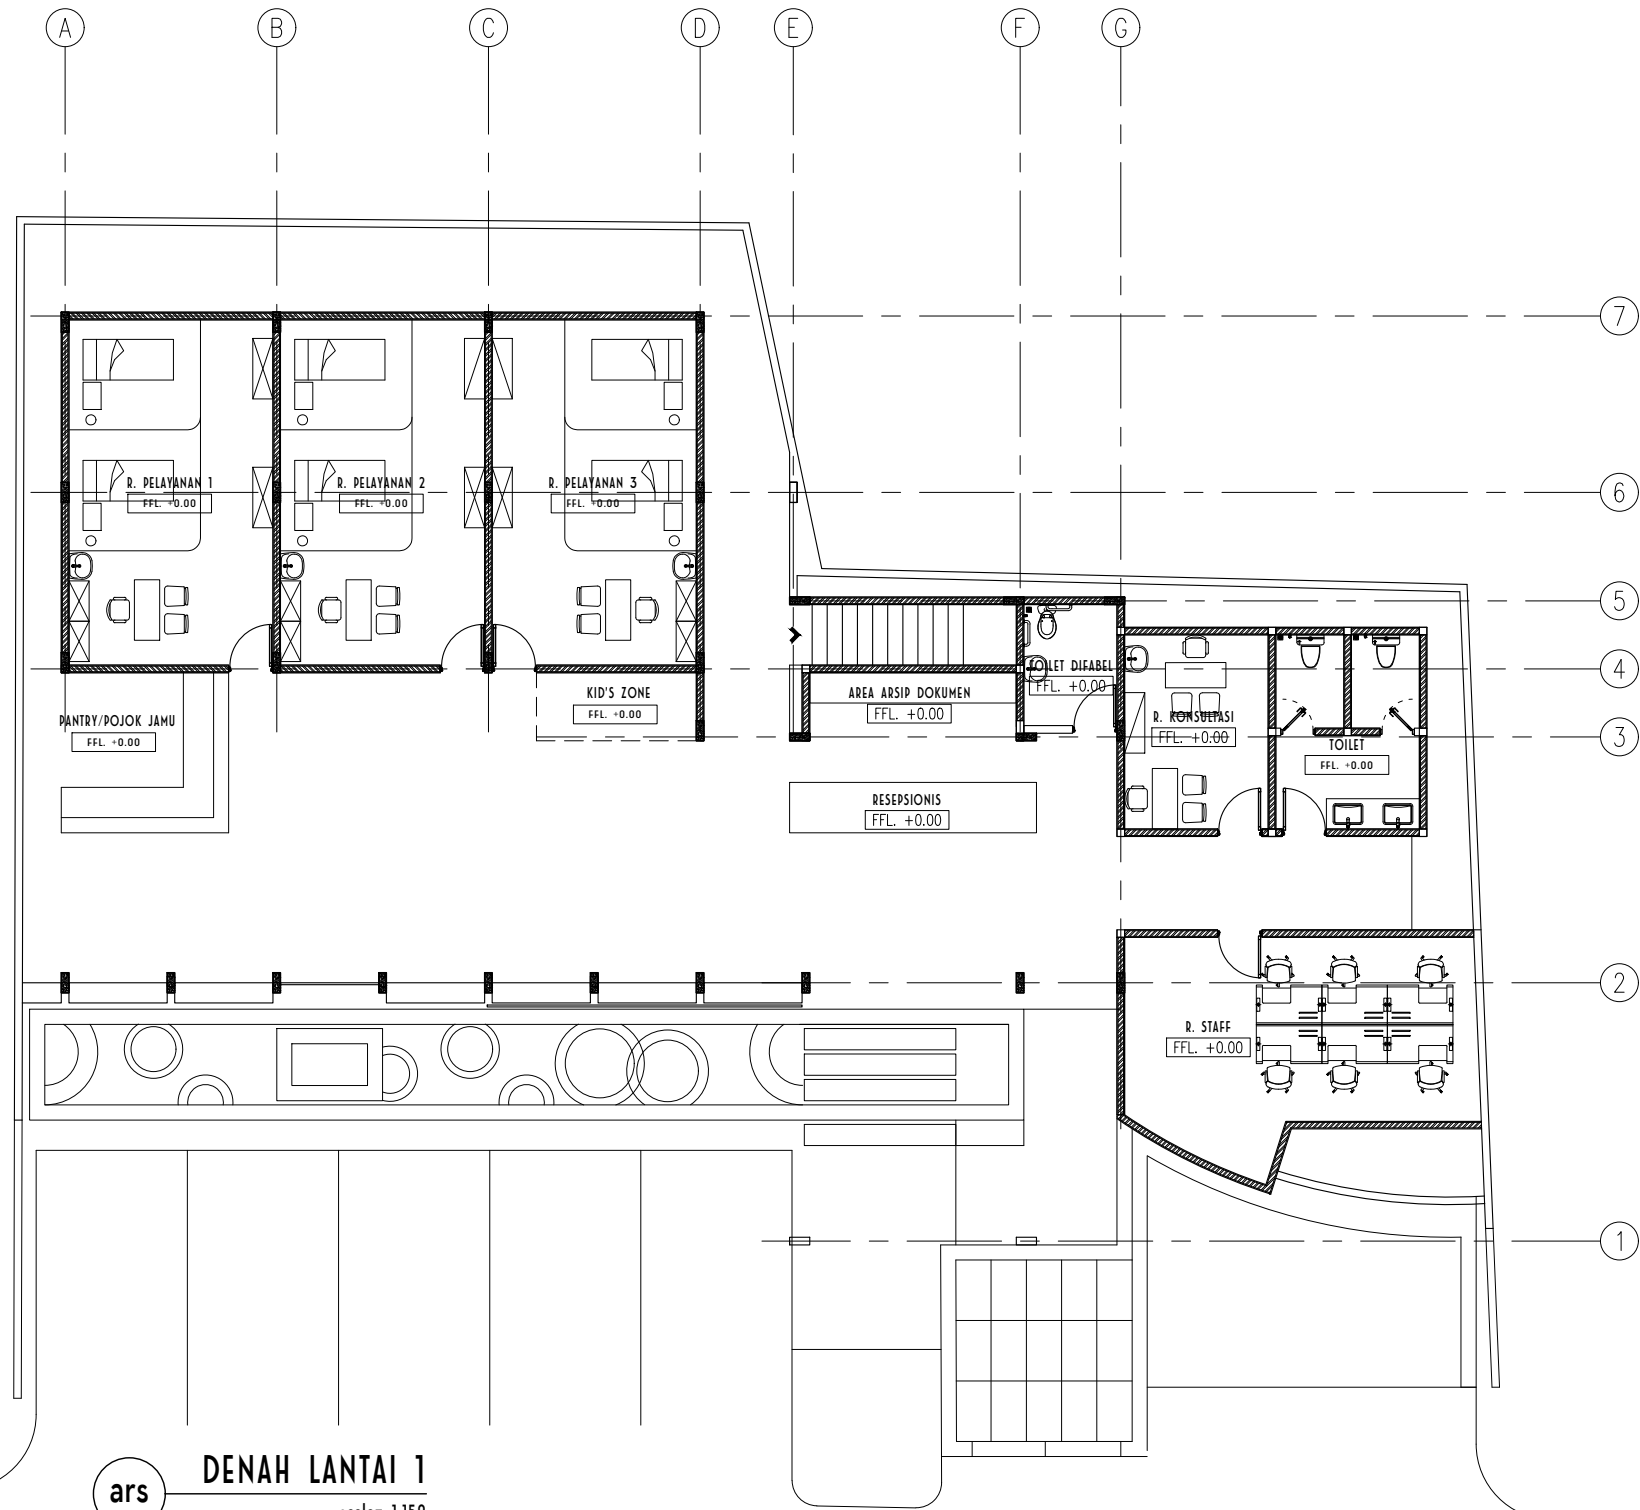

ars DENAH LANTAI 1
scale= 1:150

Jl. Kesehatan



ARCHITECT :
BAMBANG N. ARIADHI
ARCHITECTS, PLANNERS & ENGINEERS.
PROJECT NUMBER :
TG-2024
ADDRESS & CONTACT :
PANDAN HARUM HILL
KADRIE OENING - SAMARINDA, INDONESIA
0852-000-222-60

GRIYA SEHAT
LANTAI 1

DRAWING TITLE :
LANTAI 1
DRAWN BY :
APPROVED BY :
DATE :

CLIENT NAME :
PROJECT ADDRESS :
GRIYA SEHAT
SAMARINDA - EAST BORNEO
DESIGN PROPOSAL DRAWING
CONTRACT DRAWING
CONSTRUCTION DRAWING
DRAWING NO. :


REVISION :
SPECIFIC NOTE :
UNIT : METERS
SCALE :
SHEET SIZE : A3



Do not scale dimensions off drawings.
Use written or calculated dimensions.
The Contractor is responsible for checking
dimensions before ordering or starting work.

FIRMITAS
VENUSTAS
UTILITAS



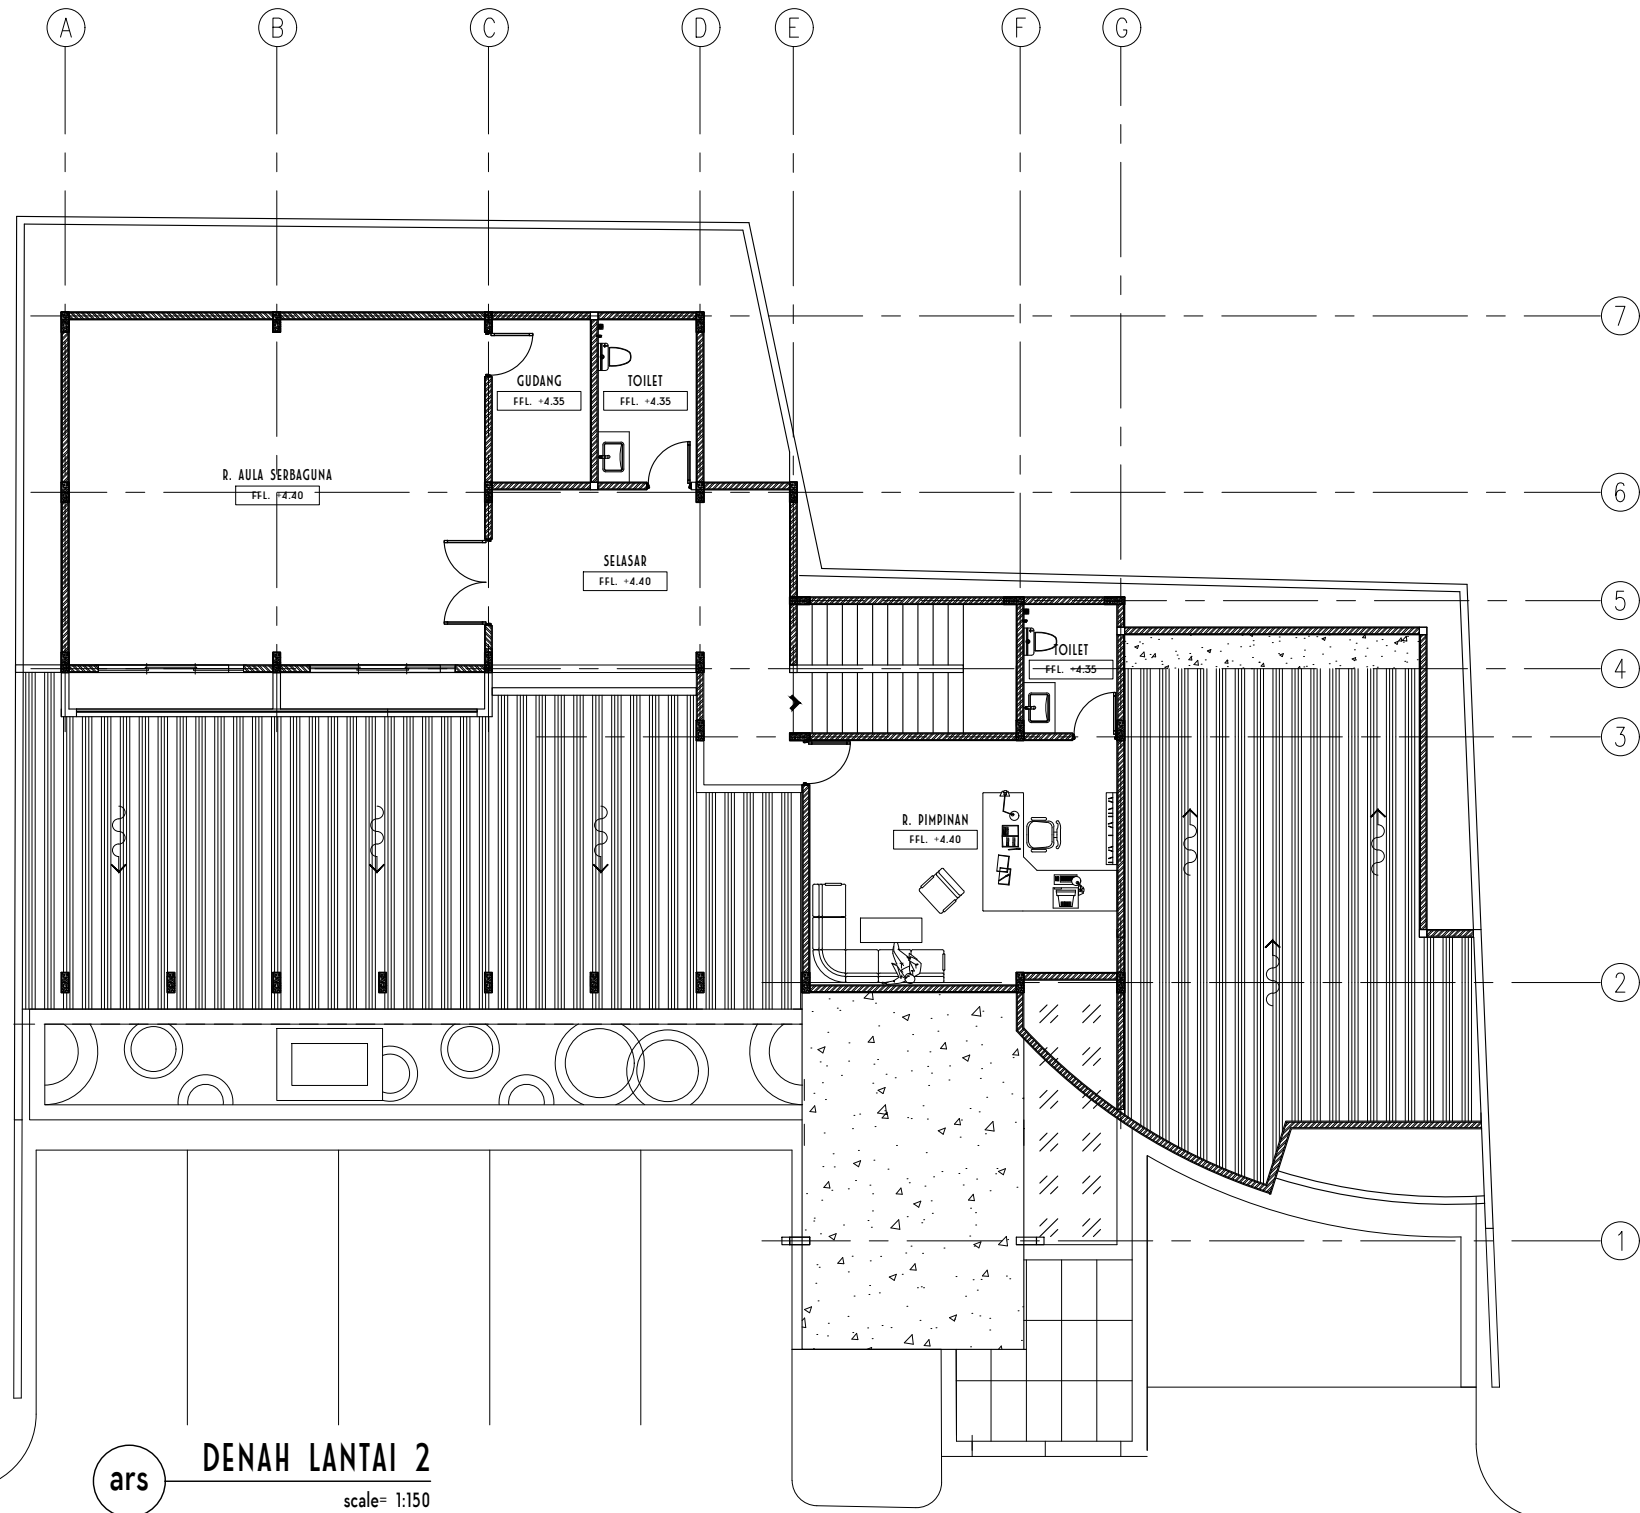

Jl. Kesehatan



ARCHITECT :
BAMBANG N. ARIADHI
ARCHITECTS, PLANNERS & ENGINEERS.

PROJECT NUMBER :
TG-2024

ADDRESS & CONTACT :
PANDAN HARUM HILL
KADRIE OENING - SAMARINDA, INDONESIA
0852-000-222-60

GRIYA SEHAT

LANTAI 2

DRAWING TITLE :

DRAWN BY : APPROVED BY : DATE :

CLIENT NAME :

PROJECT ADDRESS :
GRIYA SEHAT
SAMARINDA - EAST BORNEO

DESIGN PROPOSAL DRAWING
CONTRACT DRAWING
CONSTRUCTION DRAWING

DRAWING NO. :

REVISION :

SPECIFIC NOTE :

UNIT : METERS
SCALE :
SHEET SIZE : A3



Do not scale dimensions off drawings.
Use written or calculated dimensions.
The Contractor is responsible for checking
dimensions before ordering or starting work.

FIRMITAS
VENUSTAS
UTILITAS

